


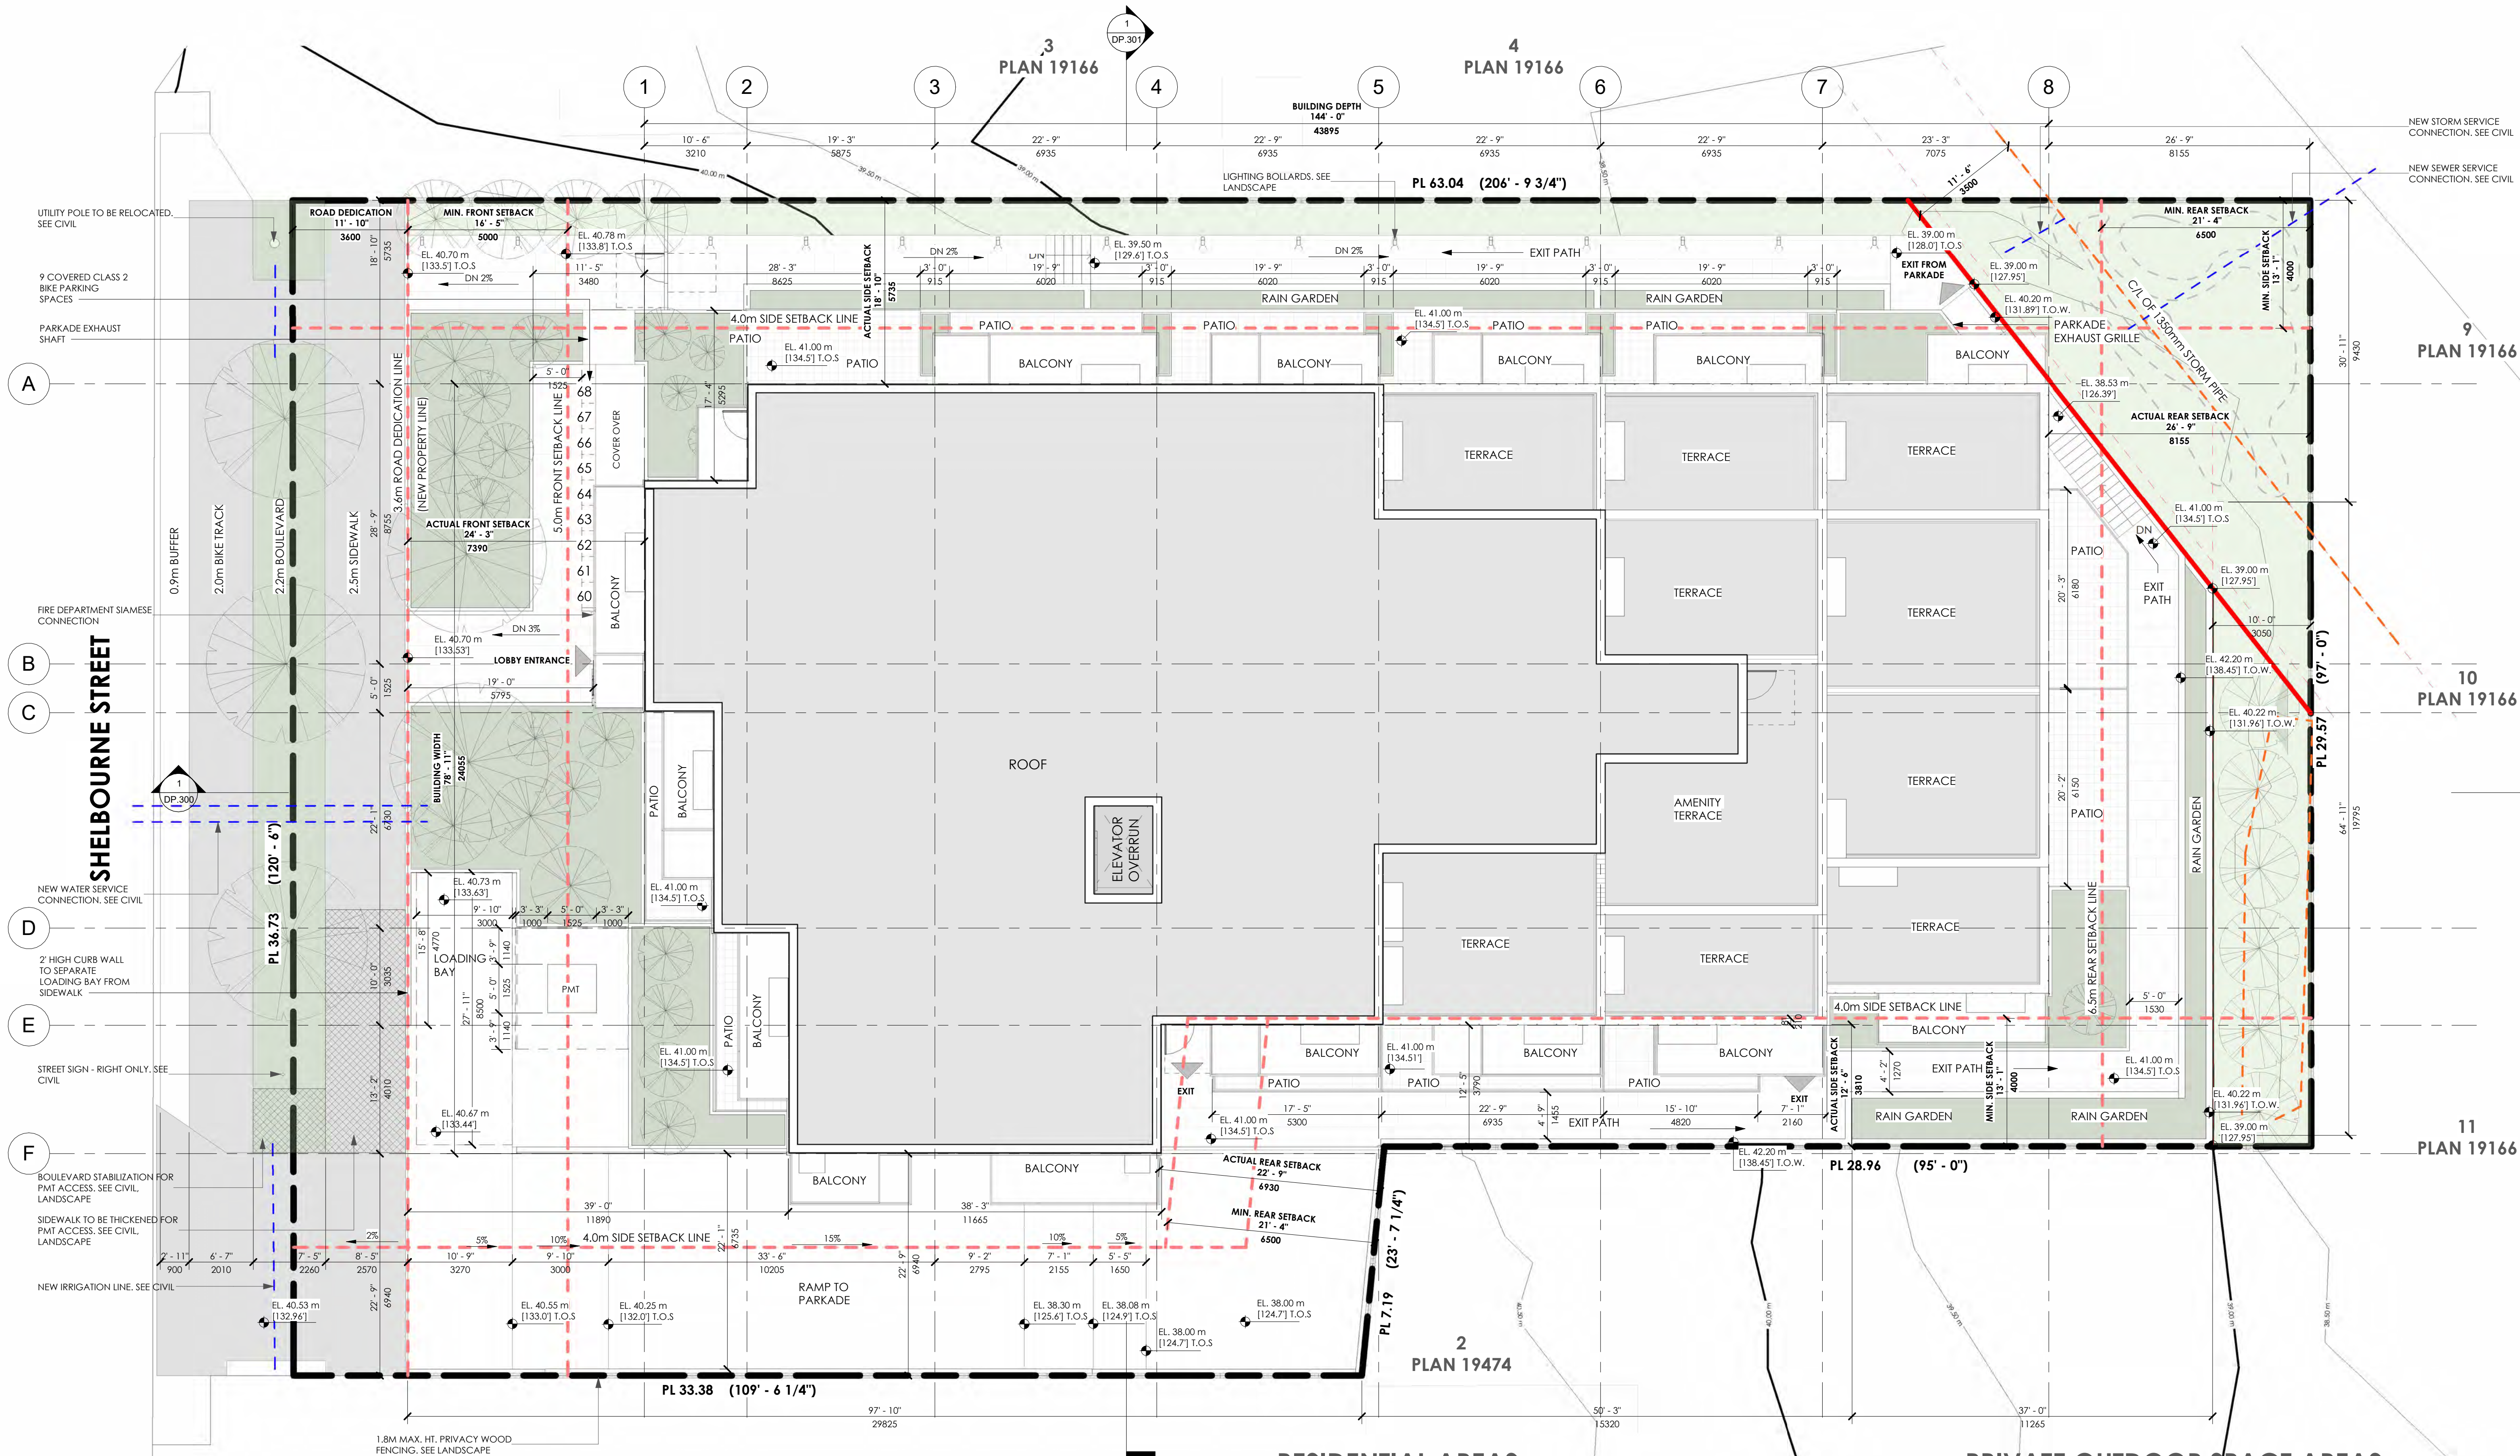

1 SITE PLAN - DP
DP.100 1 : 100

RESIDENTIAL AREAS				PRIVATE OUTDOOR SPACE AREAS				
NAME	AREA (SQ.M)	AREA (SQ.FT.)	COUNT	LEVEL	COMMENTS	AREA (SQ.M)	AREA (SQ.FT.)	COUNT
1 BEDROOM	2529 m²	27218 ft²	41	LEVEL 1	PRIVATE OUTDOOR SPACE	165 m²	1774 ft²	12
2 BEDROOM	945 m²	10172 ft²	11	LEVEL 2	PRIVATE OUTDOOR SPACE	91 m²	977 ft²	14
3 BEDROOM	467 m²	5030 ft²	4	LEVEL 3	PRIVATE OUTDOOR SPACE	90 m²	967 ft²	14
STUDIO	139 m²	1499 ft²	3	LEVEL 4	PRIVATE OUTDOOR SPACE	120 m²	1287 ft²	13
TOTAL	4080 m²	43920 ft²	59	LEVEL 5	PRIVATE OUTDOOR SPACE	166 m²	1785 ft²	12
				LEVEL 6	PRIVATE OUTDOOR SPACE	123 m²	1327 ft²	9
				TOTAL		754 m²	8117 ft²	74