



3D Streetview (Library / East Entry)



MATERIAL LEGEND	
CL1	STACK-BOND BRICK MASONRY - DARK GREY
CL2a	PREFINISHED METAL CLADDING - CUSTOM PROFILE CONCEALED FASTENER - MID-GREY
CL2b	PREFINISHED METAL CLADDING - CORRUGATED OFF-WHITE
CL3a	15mm THICK FIBER CEMENT PANEL - RAIN SCREEN SYSTEM - LIGHT GREY (EQUITONE)
CL3c	15mm THICK FIBER CEMENT PANEL - RAIN SCREEN SYSTEM - DARK GREY (EQUITONE)
CL4a	FIBER CEMENT SIDING - SHIP LAP - MATTE WHITE (HARDIE)
CL4b	FIBER CEMENT SIDING - SHIP LAP - BRONZE (HARDIE)
CL5a	COMPOSITE METAL CLADDING - CONCEALED FRAMES AND CLIPS WITH FOLDED CORNERS - LIGHT GREY/GREEN
DR-01	P10 STEEL CANDY WITH GLASS INFILL PANELS
CW-01	ANODIZED ALUMINUM CURTAIN WALL - 2 SIDED SSG COLOUR T80
CW-02	TRIPLE GLAZED ALUMINUM CURTAIN WALL - ANODIZED FRAME CHARCOAL GREY
CW-03	ANODIZED ALUMINUM CURTAIN WALL - ANODIZED FRAME CLEAR ANODIZED
DR-02	GLAZED ALUMINUM CURTAIN WALL ENTRANCE DOORS - TO MATCH FRAME
GR-01	METAL CLADDING WITH GLASS PANELS
MS-01	METAL PANEL CORRUGATED - DARK GREY - TO MATCH WINDOW FRAME
PG-01	PREFINISHED METAL - PARKADE GATE - BLACK
WIN-01	TRIPLE GLAZED VINYL PUNCHED WINDOW - FRAME COLOUR - DARK GREY

Seal



Consultants

Key plan

Issued for

4	2024/11/29	DEVELOPMENT PERMIT
6	2025/02/14	RE-ISSUED FOR DP
7	2025/03/24	RE-ISSUED FOR DP

Project title

Cedar Hill Library and
Affordable Housing

Client


CRHC-CRD

Site address

3950 Cedar Hill Road
Victoria, British Columbia V8P 3Z9

Sheet title

BUILDING ELEVATION
(EAST)

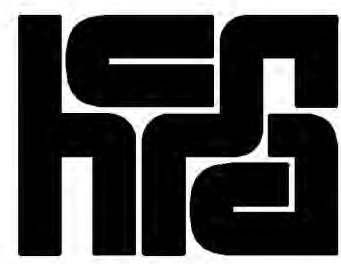

homa
architecture + design
201 - 844 Courtney Street 250.382.6650
Victoria BC V8W 1C4 homa.ca

©2025 Copyright reserved. These drawings and the design contained therein or which may be inferred therefrom are, and at all times remain, the exclusive property of home architecture + design. home holds the copyright and ownership in the said drawings, which cannot be used for any purpose without the express written consent of home.

MATERIAL LEGEND	
CL1	STACK BOND BRICK MASONRY - DARK GREY
CL2a	PREFINISHED METAL CLADDING - CUSTOM PROFILE CONCEALED FASTENER - MID-GREY
CL2b	PREFINISHED METAL CLADDING - CORRUGATED OFF-WHITE
CL3a	15mm THICK FIBER CEMENT PANEL, RAIN SCREEN SYSTEM - LIGHT GREY (EDUTONE)
CL3c	15mm THICK FIBER CEMENT PANEL, RAIN SCREEN SYSTEM - DARK GREY (EDUTONE)
CL4a	FIBER CEMENT SIDING - SHIPLAP - MATTE WHITE (MANSO)
CL4b	FIBER CEMENT SIDING - SHIPLAP - BRONZE (MANSO)
CL5a	COMPOSITE METAL CLADDING - CONCEALED FRAMES AND CLIPS WITH FOLDED CORNERS - LIGHT GREY/GREEN
CL5b	COMPOSITE METAL CLADDING - CONCEALED FRAMES AND CLIPS WITH FOLDED CORNERS - LIGHT GREY/GREEN
CR-01	PISTON STEEL CANOPY WITH GLASS INFILL PANELS
CW-01	ANODIZED ALUMINUM CURTAIN WALL - 3 SIDED SSG COLOUR: FB
CW-02	TRIPLE GLAZED ALUMINUM CURTAIN WALL - ANODIZED FRAME CHARCOAL GREY
CW-03	ANODIZED ALUMINUM CURTAIN WALL - ANODIZED FRAME, CLEAR ANODIZED
TR-01	SLIDING ALUMINUM CURTAIN WALL ENTRANCE DOORS - TO MATCH FRAME
GR-01	METAL GUARDRAIL WITH GLASS PANELS
MS-01	METAL PANEL CORRUGATED - DARK GREY - TO MATCH WINDOW FRAME
PG-01	PREFINISHED METAL - PARKADE GATE - BLACK
WN-01	TRIPLE GLAZED VINYL PUNCHED WINDOW - FRAME COLOUR: DARK GREY

Seal



Consultants

Key plan

Issued for

4	2024/11/29	DEVELOPMENT PERMIT
6	2025/02/14	RE-ISSUED FOR DP
7	2025/03/24	RE-ISSUED FOR DP

Project title
Cedar Hill Library and Affordable Housing

Client
CRHC-CRD
Site address
3950 Cedar Hill Road
Victoria, British Columbia V8P 3Z9

Sheet title
BUILDING ELEVATION (NORTH)

Date Printed 2025-03-24 5:50:04 PM
Sheet number Current issue 7

DP302



3D Streetview (North Entry)



3 DP NORTH ELEVATION

1:100

NOTE: REFER TO CIVIL GRADING DRAWINGS FOR ELEVATION MARKERS AT BUILDING-STREET INTERFACE



CL2a CLADDING COLOUR CHANGE

TOP OF ROOFTOP MECH ROOM	104.25 m
ROOF	100.35 m
LEVEL 18	96.95 m
LEVEL 17	93.90 m
LEVEL 16	90.85 m
LEVEL 15	87.80 m
LEVEL 14	84.75 m
LEVEL 13	81.70 m
LEVEL 12	78.65 m
LEVEL 11	75.60 m
LEVEL 10	72.55 m
LEVEL 9	69.50 m
LEVEL 8	66.45 m
LEVEL 7	63.40 m
LEVEL 6	60.35 m
LEVEL 5	57.30 m
LEVEL 4	54.25 m
LEVEL 3	51.20 m
LEVEL 2	46.45 m
LEVEL 1	43.00 m
SOUTH RESIDENTIAL LOBBY	41.95 m

MATERIAL LEGEND	
CL1	STACK BOND BRICK MASONRY - DARK GREY
CL2a	PREFINISHED METAL CLADDING - CUSTOM PROFILE CONCEALED FASTENER - MID-GREY
CL2b	PREFINISHED METAL CLADDING - CORRUGATED OFF-WHITE
CL3a	12mm THICK FIBER CEMENT PANEL - RAIN SCREEN SYSTEM - LIGHT GREY (EQUITONE)
CL3c	12mm THICK FIBER CEMENT PANEL - RAIN SCREEN SYSTEM - DARK GREY (EQUITONE)
CL4a	FIBER CEMENT SIDING - SHIP LAP - MATTE WHITE (HARDIE)
CL4b	FIBER CEMENT SIDING - SHIP LAP - BRONZE (HARDIE)
CL5a	COMPOSITE METAL CLADDING - CONCEALED FRAMES AND CLIPS WITH FOLDED CORNERS - LIGHT GREY/GREEN
GP-01	PTD STEEL CANOPY WITH GLASS INFILL PANELS
CW-01	ANODIZED ALUMINUM CURTAIN WALL - 2 SIDED SSG - COLOUR TBD
CW-02	THIRPLE GLAZED ALUMINUM CURTAIN WALL - ANODIZED FRAME CHARCOAL GREY
GR-01	ANODIZED ALUMINUM CURTAIN WALL - ANODIZED FRAME - CLEAR ANODIZED
GR-02	GLAZED ALUMINUM CURTAIN WALL ENTRANCE DOORS - TO MATCH FRAME
MS-01	METAL GUARD RAIL WITH GLASS PANELS
MS-02	METAL PANEL CORRUGATED - DARK GREY - TO MATCH WINDOW FRAME
TR-01	PREFINISHED METAL - PANORAMA GATE - BLACK
WIN-01	THIRPLE GLAZED VINYL PUNCHED WINDOW - FRAME COLOUR - DARK GREY

homa
architecture + design
201 - 844 Courtney Street
Victoria BC V8W 1C4
homa.ca
©2025 Copyright reserved. These drawings and the design contained therein or which may be inferred therefrom are, and at all times remain, the exclusive property of homa architecture + design. homa holds the copyright and ownership in the said drawings, which cannot be used for any purpose without the express written consent of homa.

Seal



Consultants

Key plan

Issued for

4	2024/11/29	DEVELOPMENT PERMIT
6	2025/02/14	RE-ISSUED FOR DP
7	2025/03/24	RE-ISSUED FOR DP

Project title

Cedar Hill Library and Affordable Housing

Client
CRHC-CRD

Site address
3950 Cedar Hill Road
Victoria, British Columbia V8P 3Z9

Sheet title

BUILDING ELEVATION (WEST)

1 DP WEST ELEVATION
1 : 100

NOTE: REFER TO CIVIL GRADING DRAWINGS FOR ELEVATION MARKERS AT BUILDING-STREET INTERFACE



CL2a CLADDING COLOUR CHANGE

MATERIAL LEGEND	
CL1	STACK BOND BRICK MASONRY - DARK GREY
CL2a	PREFINISHED METAL CLADDING - CUSTOM PROFILE CONCEALED FASTENER - MID-GREY
CL2b	PREFINISHED METAL CLADDING - CORRUGATED OFF-WHITE
CL3a	15mm THICK FIBER CEMENT PANEL - RAIN SCREEN SYSTEM - LIGHT GREY (EQUITONE)
CL3c	15mm THICK FIBER CEMENT PANEL - RAIN SCREEN SYSTEM - DARK GREY (EQUITONE)
CL4a	FIBER CEMENT SIDING - SHIP LAP - MATTE WHITE (HARDIE)
CL4b	FIBER CEMENT SIDING - SHIP LAP - BRONZE (HARDIE)
CL5a	COMPOSITE METAL CLADDING - CONCEALED FRAMES AND CLIPS WITH FOLDED CORNERS - LIGHT GREY/GREEN
GP-01	PTD STEEL CANOPY WITH GLASS INFILL PANELS
CW-01	ANODIZED ALUMINUM CURTAIN WALL - 2 SIDED 855 + COLOUR TBD
CW-02	THIRPLE GLAZED ALUMINUM CURTAIN WALL - ANODIZED FRAME CHARCOAL GREY
CW-03	ANODIZED ALUMINUM CURTAIN WALL - ANODIZED FRAME - CLEAR ANODIZED
DR-01	GLAZED ALUMINUM CURTAIN WALL ENTRANCE DOORS - TO MATCH FRAME
GR-01	METAL GUARD RAIL WITH GLASS PANELS
MS-01	METAL PANEL CORRUGATED - DARK GREY - TO MATCH WINDOW FRAME
TK-01	PREFINISHED METAL - PARKSIDE GATE - BLACK
WN-01	THIRPLE GLAZED VINYL PUNCHED WINDOW - FRAME COLOUR - DARK GREY

homa
architecture + design
201 - 844 Courtney Street
Victoria BC V8W 1C4
homa.ca
©2025 Copyright reserved. These drawings and the design contained therein or which may be inferred therefrom are, and at all times remain, the exclusive property of homa architecture + design. homa holds the copyright and ownership in the said drawings, which cannot be used for any purpose without the express written consent of homa.

Seal



Consultants

Key plan

Issued for

4	2024/11/29	DEVELOPMENT PERMIT
6	2025/02/14	RE-ISSUED FOR DP
7	2025/03/24	RE-ISSUED FOR DP

Project title

Cedar Hill Library and Affordable Housing

Client

CRHC-CRD

Site address

3950 Cedar Hill Road
Victoria, British Columbia V8P 3Z9


Sheet title

BUILDING ELEVATION (SOUTH)

Date Printed 2025-03-24 5:52:51 PM

Sheet number Current issue 7

DP304

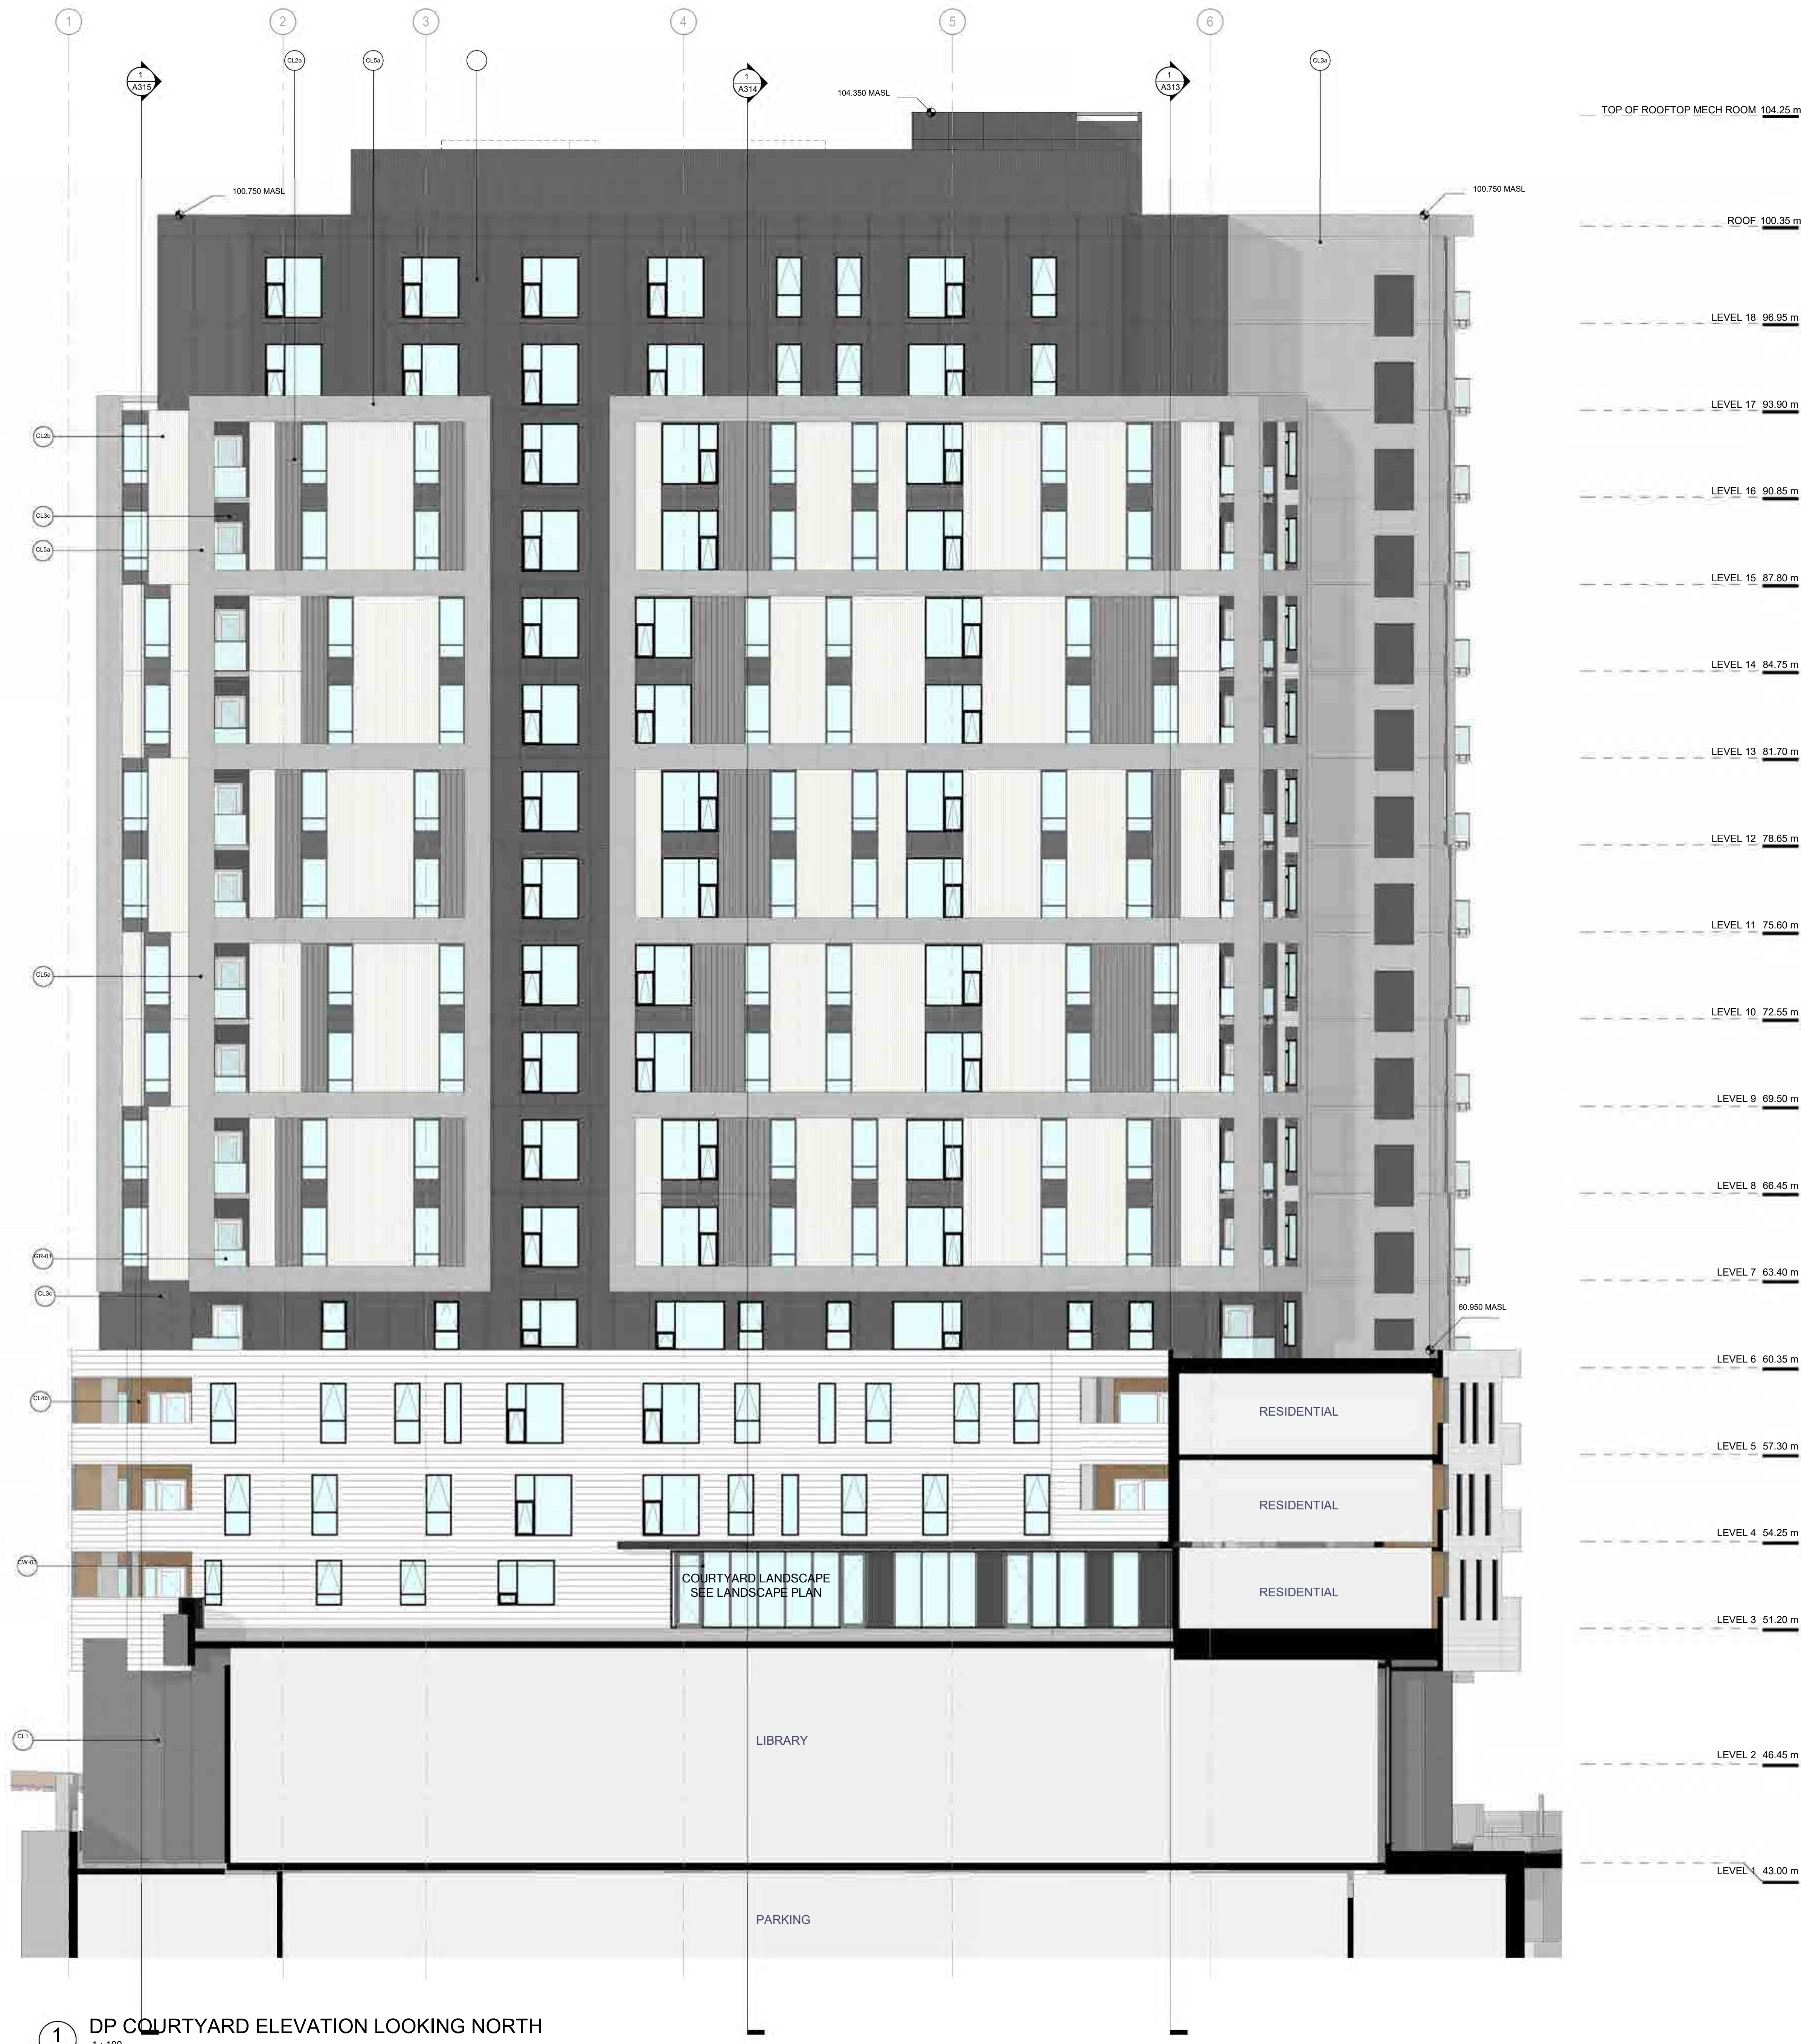

CL2a CLADDING COLOUR CHANGE

MATERIAL LEGEND	
CL1	STACK BOND BRICK MASONRY - DARK GREY
CL2a	PREFINISHED METAL CLADDING - CUSTOM PROFILE CONCEALED FASTENER - MID GREY
CL2b	PREFINISHED METAL CLADDING - CORRUGATED OFF WHITE
CL3a	12mm THICK FIBER CEMENT PANEL RAIN SCREEN SYSTEM - LIGHT GREY (EQUITONE)
CL3c	12mm THICK FIBER CEMENT PANEL RAIN SCREEN SYSTEM - DARK GREY (EQUITONE)
CL4a	FIBER CEMENT SIDING - SHIP LAP - MATTE WHITE (HARDEE)
CL4b	FIBER CEMENT SIDING - SHIP LAP - BRONZE (HARDEE)
CL5a	COMPOSITE METAL CLADDING - CONCEALED FRAMES AND CLIPS WITH FOLDED CORNERS - LIGHT GREY/GREEN
GP-01	PTD STEEL CANOPY WITH GLASS INFILL PANELS
CW-01	ANODIZED ALUMINUM CURTAIN WALL - 2 SIDED SSS - COLOUR TBD
CW-02	THIRPLE GLAZED ALUMINUM CURTAIN WALL - ANODIZED FRAME CHARCOAL GREY
CW-03	ANODIZED ALUMINUM CURTAIN WALL - ANODIZED FRAME - CLEAR ANODIZED
DR-01	GLAZED ALUMINUM CURTAIN WALL ENTRANCE DOORS - TO MATCH FRAME
GR-01	METAL GUARD RAIL WITH GLASS PANELS
MS-01	METAL PANEL CORRUGATED - DARK GREY - TO MATCH WINDOW FRAME
PG-01	PREFINISHED METAL - PARKSIDE GATE - BLACK
WIK-01	THIRPLE GLAZED VINYL PUNCHED WINDOW - FRAME COLOUR - DARK GREY

homa
architecture + design
201 - 844 Courtney Street 250.382.6650
Victoria BC V8W 1C4 homa.ca
©2025 Copyright reserved. These drawings and the design contained therein or which may be inferred therefrom are, and at all times remain, the exclusive property of homa architecture + design. homa holds the copyright and ownership in the said drawings, which cannot be used for any purpose without the express written consent of homa.

Seal



Consultants

Key plan

Issued for

4	2024/11/29	DEVELOPMENT PERMIT
6	2025/02/14	RE-ISSUED FOR DP
7	2025/03/24	RE-ISSUED FOR DP

Project title

Cedar Hill Library and Affordable Housing

Client

CRHC-CRD

Site address

3950 Cedar Hill Road
Victoria, British Columbia V8P 3Z9

Sheet title

BUILDING ELEVATION
(COURTYARD/ NORTH TOWER)

Date Printed 2025-03-24 5:53:41 PM

Sheet number Current Issue 7

DP305

1 DP COURTYARD ELEVATION LOOKING NORTH
1 : 100

CL2a CLADDING COLOUR CHANGE

MATERIAL LEGEND	
CL1	STACK BOND BRICK MASONRY - DARK GREY
CL2a	PREFINISHED METAL CLADDING - CUSTOM PROFILE CONCEALED FASTENER - MID-GREY
CL2b	PREFINISHED METAL CLADDING - CORRUGATED OFF-WHITE
CL3a	12mm THICK FIBER CEMENT PANEL - RAIN SCREEN SYSTEM - LIGHT GREY (EQUITONE)
CL3c	12mm THICK FIBER CEMENT PANEL - RAIN SCREEN SYSTEM - DARK GREY (EQUITONE)
CL4a	FIBER CEMENT SIDING - SHIPLAP - MATTE WHITE (HARDEE)
CL4b	FIBER CEMENT SIDING - SHIPLAP - BRONZE (HARDEE)
CL5a	COMPOSITE METAL CLADDING - CONCEALED FRAMES AND CLIPS WITH FOLDED CORNERS - LIGHT GREY/GREEN
GP-01	PTD STEEL CANOPY WITH GLASS INFILL PANELS
CW-01	ANODIZED ALUMINUM CURTAIN WALL - 2 SIDED SS55 + COLOUR TBD
CW-02	THREE GLAZED ALUMINUM CURTAIN WALL - ANODIZED FRAME CHARCOAL GREY
CW-03	ANODIZED ALUMINUM CURTAIN WALL - ANODIZED FRAME, CLEAR ANODIZED
DR-01	GLAZED ALUMINUM CURTAIN WALL ENTRANCE DOORS - TO MATCH FRAME
GR-01	METAL GUARD RAIL WITH GLASS PANELS
MS-01	METAL PANEL CORRUGATED - DARK GREY - TO MATCH WINDOW FRAME
TG-01	PREFINISHED METAL - PARKADE GATE - BLACK
WIN-01	THREE GLAZED VINYL FINCHED WINDOW - FRAME COLOUR - DARK GREY

homa
architecture + design

201 - 844 Courtney Street 250.382.6650
Victoria BC V8W 1C4 homa.ca

©2025 Copyright reserved. These drawings and the design contained therein or which may be inferred therefrom are, and at all times remain, the exclusive property of homa architecture + design. homa holds the copyright and ownership in the said drawings, which cannot be used for any purpose without the express written consent of homa.

Seal



Consultants

Key plan

Issued for

4	2024/11/29	DEVELOPMENT PERMIT
6	2025/02/14	RE-ISSUED FOR DP
7	2025/03/24	RE-ISSUED FOR DP

Project title

Cedar Hill Library and
Affordable Housing

Client

CRHC-CRD

Site address

3950 Cedar Hill Road
Victoria, British Columbia V8P 3Z9

Sheet title

BUILDING ELEVATION
(COURTYARD/ SOUTH
TOWER)

Date Printed 2025-03-24 5:53:50 PM

Sheet number Current issue 7

DP306



1 DP COURTYARD ELEVATION LOOKING SOUTH

1 : 100