


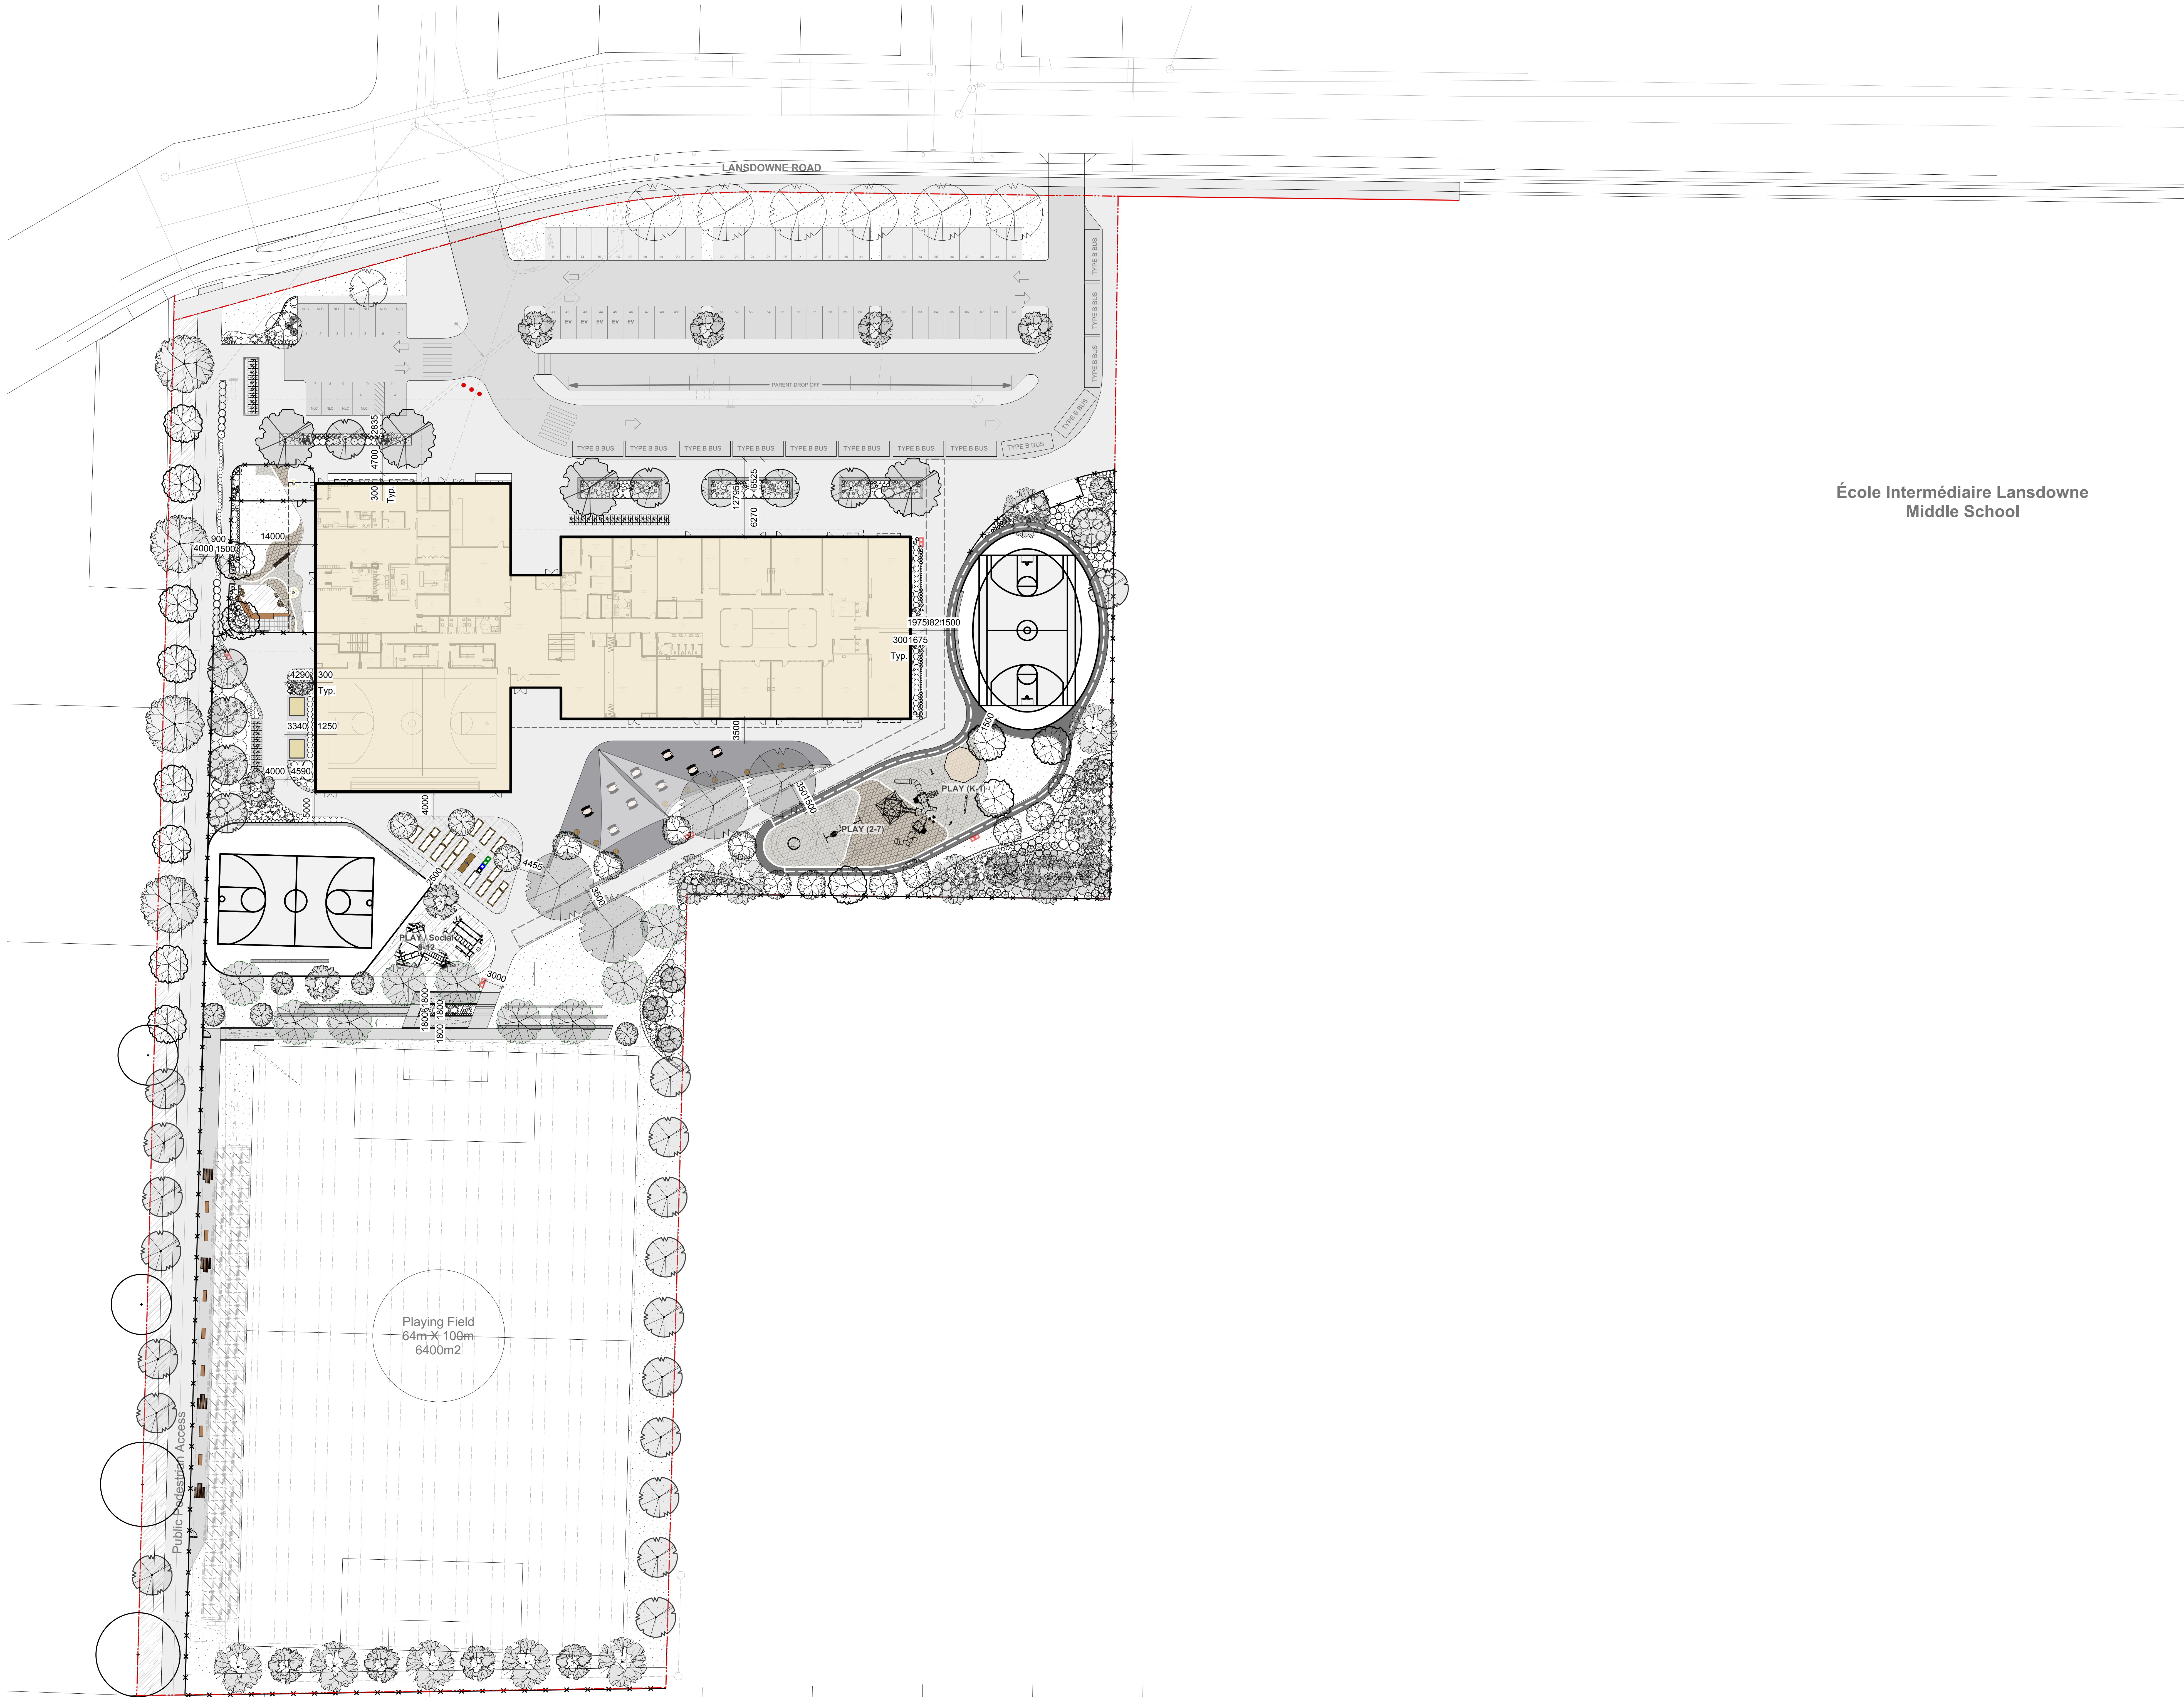

SITE LANDSCAPE PLAN - SCALE 1:350

Copyright Reserved. These drawings are at all times the property of the Landscape Architect. Reproduction in whole or in part without written consent of the Landscape Architect is prohibited.

École Intermédiaire Lansdowne
Middle School

RECEIVED
Aug 20, 2026
PLANNING DEPT.
DISTRICT OF SAANICH

2	Jun 22/26	Re-Issued for Design Development
1	Jun 17/26	Issued for Design Development

REVISIONS

 **LADR LANDSCAPE ARCHITECTS**

#3-864 Queens Ave. Victoria B.C. V8T 1M5
Phone: (250) 598-0105

PROJECT

Ecole Beausoleil
1705 Lansdowne Road,
District of Saanich, BC

TITLE

Ground Level -
Landscape Plan /
Key Plan

SCALE 1:350 DRAWN LM CHECKED CW

PROJECT No. 2606

DATE Jun 17/26 L1 of 19 SHEET