


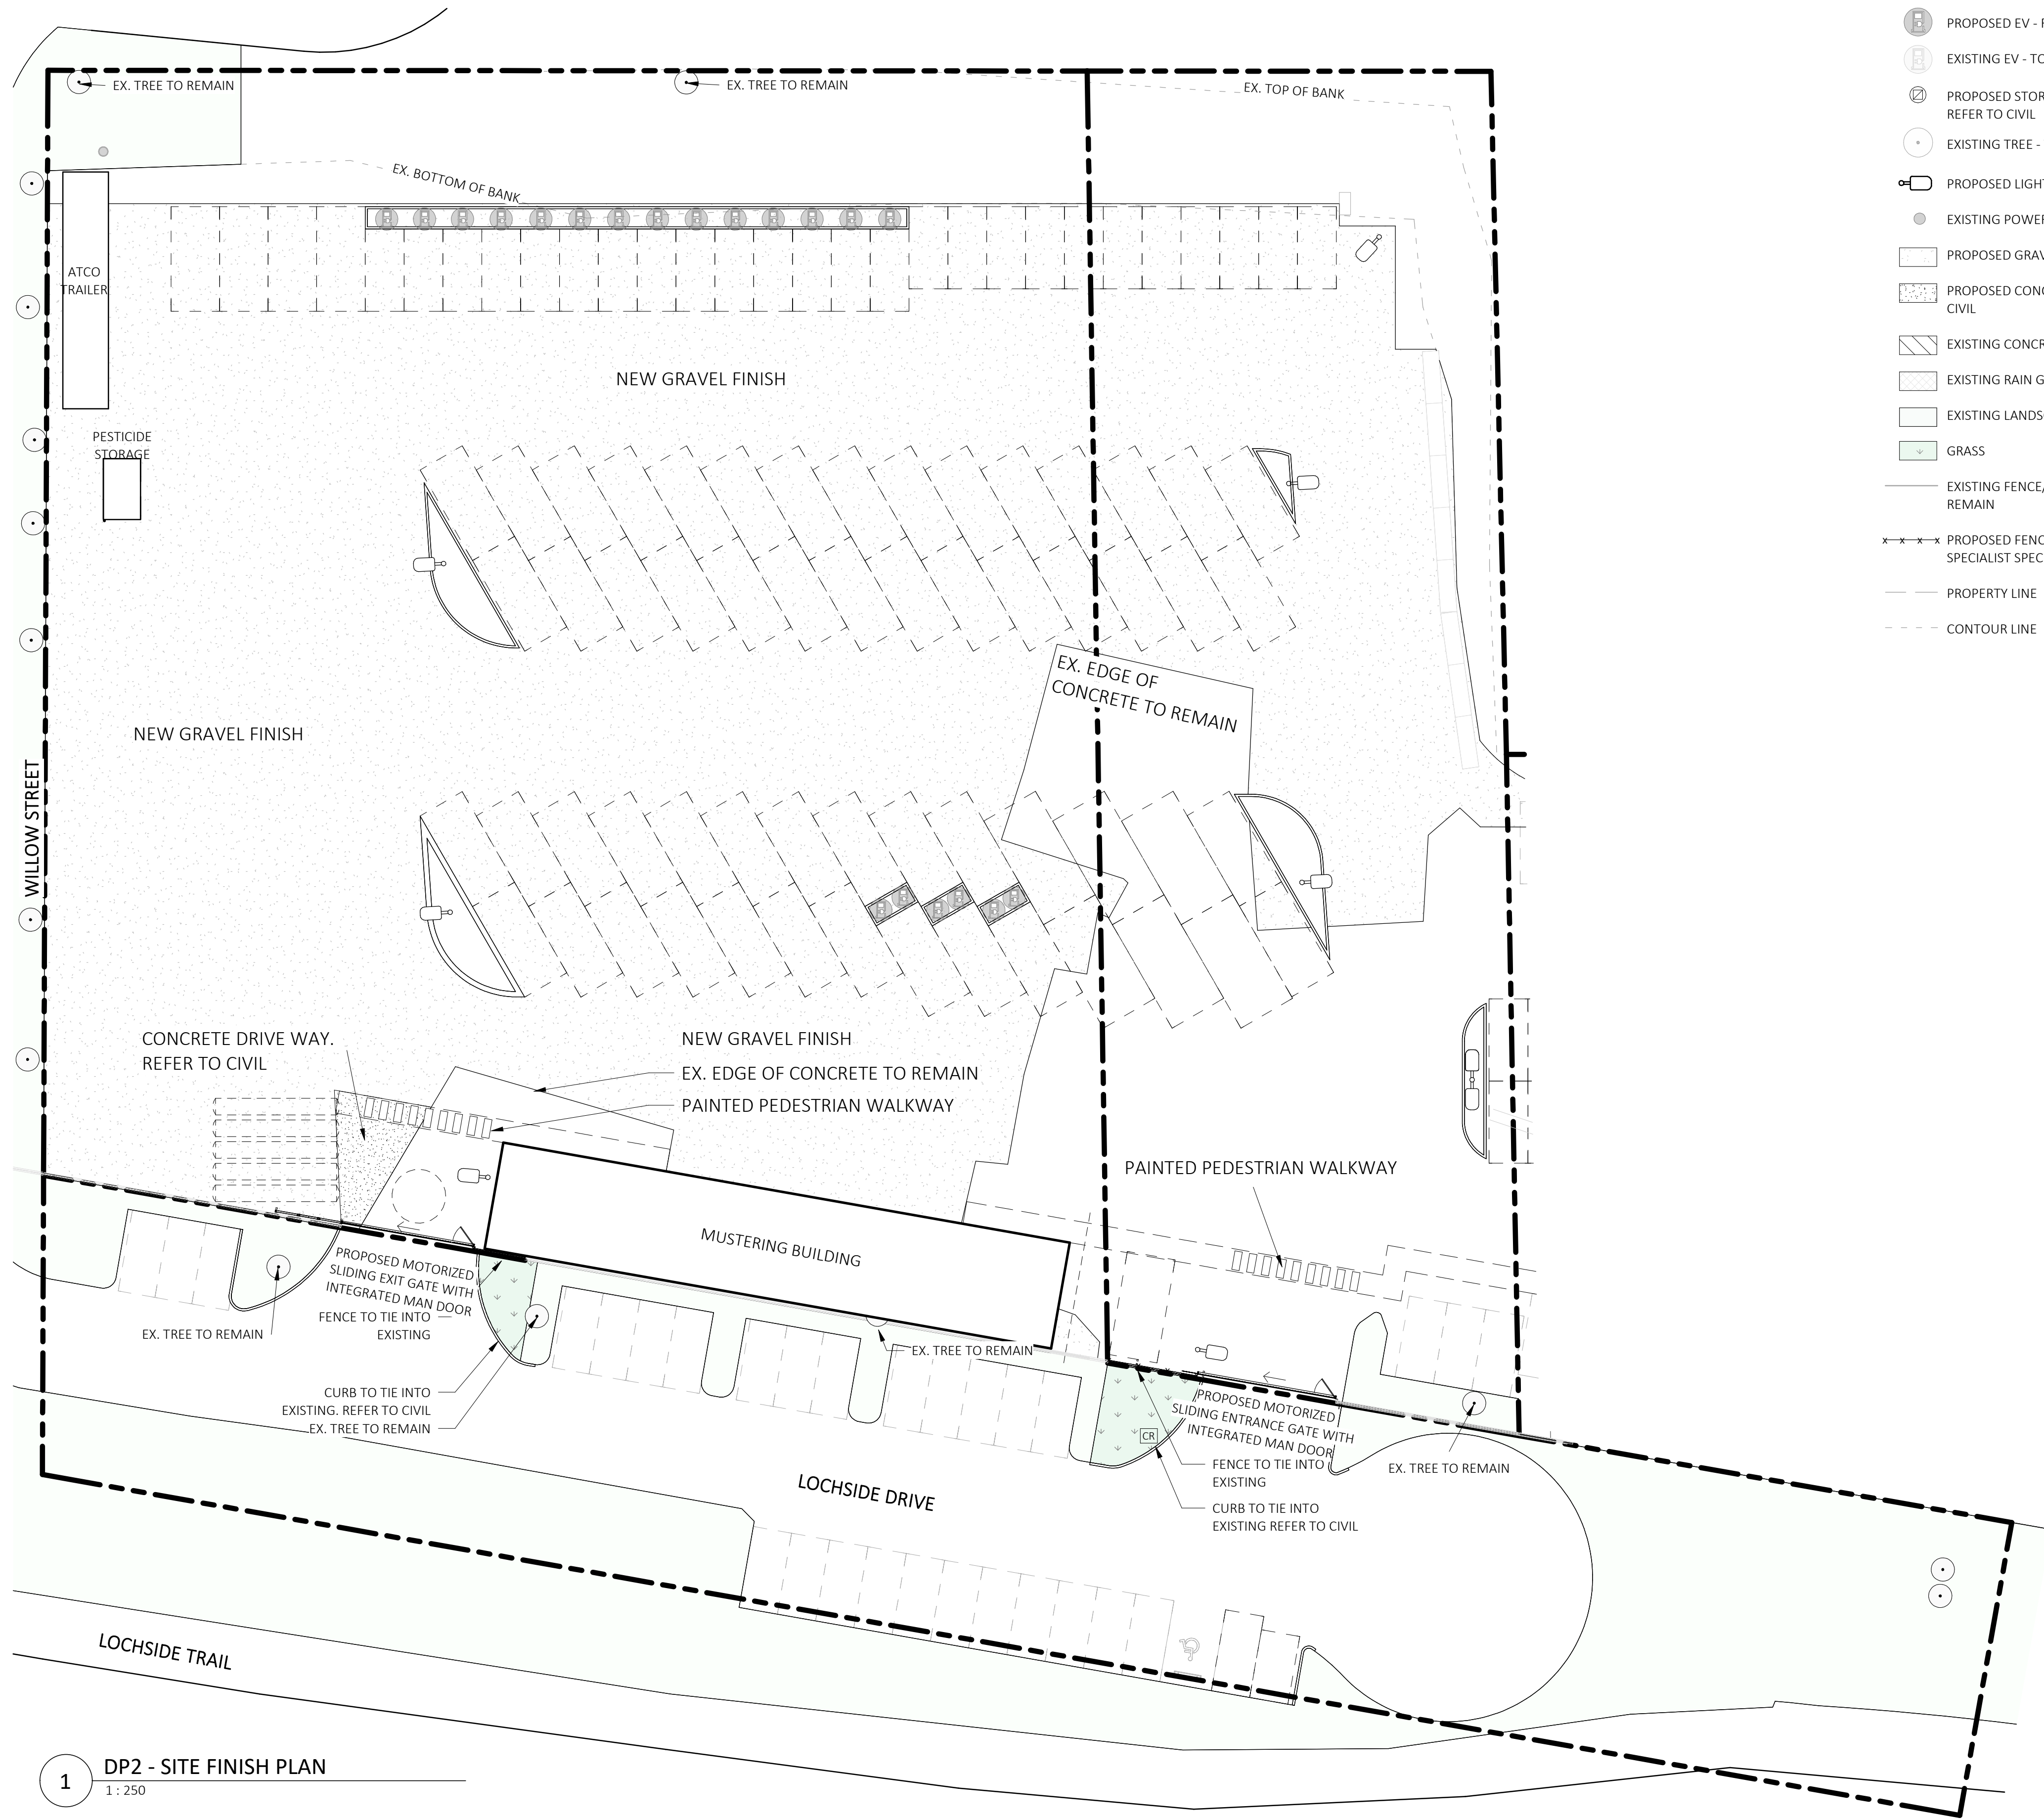


- LEGEND
- PROPOSED EV - REFER TO ELEC.
 - EXISTING EV - TO REMAIN
 - PROPOSED STORMWATER MANHOLE - REFER TO CIVIL
 - EXISTING TREE - TO REMAIN
 - PROPOSED LIGHT POLE - REFER TO ELEC.
 - EXISTING POWER POLE - TO REMAIN
 - PROPOSED GRAVEL SURFACE - REFER TO CIVIL
 - PROPOSED CONCRETE SURFACE - REFER TO CIVIL
 - EXISTING CONCRETE - TO REMAIN
 - EXISTING RAIN GARDEN - TO REMAIN
 - EXISTING LANDSCAPING/GRASS TO REMAIN
 - GRASS
 - EXISTING FENCE/RETAINING WALL - TO REMAIN
 - PROPOSED FENCE EXTENSION - TO SPECIALIST SPEC.
 - PROPERTY LINE
 - CONTOUR LINE

FRANCL

FRANCL ARCHITECTURE INC.
970 Homer Street
Vancouver BC V6B 2W7 Canada
604.688.3252
www.franclarchitecture.com

Client Name: District of Saanich

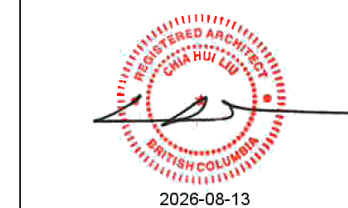

This document has been digitally certified with digital certificate and encryption technology authorized by the Architectural Institute of BC and the Engineers and Geoscientists BC. The authoritative original has been transmitted to you in digital form.
Any printed version can be relied upon as a true copy of the original when supplied by the architect, bearing images of the professional seal and digital certificate, or when printed from the digitally certified electronic file provided by the architect.

1	2026-08-13	Issued for Development Permit 2
No.	Date	Description

Revisions/Issues:

Project Title:

Saanich Lochside – Building Refit and Site Development

Address: 4098 Lochside Dr, Victoria, BC V8X 2C8

This drawing as an instrument of service is the property of Francl Architecture Inc. and may not be reproduced without the firm's permission. All information shown on the drawing is for the use in this specific project only and shall not be used otherwise without written permission from this office. Contractors shall verify and be responsible for all dimensions on the job and this office shall be informed of any discrepancies and variations shown on this drawing. Do not scale drawings.

Drawn by: HT & SNC	Project North:
Reviewed by: BC	
Plot Date: 2026-03-04	
Project No.: 22430	

Sheet Title:
LANDSCAPE PLAN

Drawing No.:

A1.104.

Scale: As indicated

RECEIVED
AUG 13 2026
PLANNING DEPT.
DISTRICT OF SAANICH