


PLANT SCHEDULE

SYMBOL	BOTANICAL / COMMON NAME	SIZE	CONTAINER	SPACING	QTY
TREES					
	RIPARIAN TREE CLUSTERS 2-8M				161.4 m²
	ACER MACROPHYLLUM / BIG LEAF MAPLE	1.5M HT.		33% @ 1 m	57
	POPULUS BALSAMIFERA TRICHOCARPA / BLACK COTTONWOOD	1.5M HT.		33% @ 1 m	57
	THUJA PLICATA / WESTERN RED CEDAR	1.5M HT.		34% @ 1 m	57
	RIPARIAN TREE CLUSTERS 8-15M				172.8 m²
	ABIES GRANDIS / GRAND FIR	1.5M HT.		15% @ 1 m	28
	ACER MACROPHYLLUM / BIG LEAF MAPLE	1.5M HT.		14% @ 1 m	26
	ALNUS RUBRA / RED ALDER	1.5M HT.		15% @ 1 m	28
	FRANGULA PURSHIANA / CASCARA BUCKTHORN	1.5M HT.		14% @ 1 m	26
	MALUS FUSCA / WESTERN CRABAPPLE	1.5M HT.		14% @ 1 m	26
	PSEUDOTSUGA MENZIESII / DOUGLAS FIR	1.5M HT.		14% @ 1 m	26
	THUJA PLICATA / WESTERN RED CEDAR	1.5M HT.		14% @ 1 m	26
	FUTURE TREE CLUSTERS (GREEN BURIAL)				344.6 m²
	ABIES GRANDIS / GRAND FIR	1.5M HT.			
	ACER MACROPHYLLUM / BIG LEAF MAPLE	1.5M HT.			
	ALNUS RUBRA / RED ALDER	1.5M HT.			
	FRANGULA PURSHIANA / CASCARA BUCKTHORN	1.5M HT.			
	PSEUDOTSUGA MENZIESII / DOUGLAS FIR	1.5M HT.			
SHRUB MIXES					
	1-2M FROM CREEK				281 m²
	CORNUS SERICEA / RED OSIER DOGWOOD	---	WHIP	16.5% @ 500 mm	193
	SALIX SCOULERIANA / SCOULER'S WILLOW	---	WHIP	16.5% @ 500 mm	193
	SALIX SITCHENSIS / SITKA WILLOW	---	WHIP	16.5% @ 500 mm	193
	2-8M FROM CREEK				807 m²
	ACER CIRCINATUM / VINE MAPLE	2 GAL.	POT	16% @ 1,000 mm	134
	LONICERA INVOLUCRATA / TWINBERRY	2 GAL.	POT	16% @ 1,000 mm	134
	PHYSOCARPUS CAPITATUS / PACIFIC NINEBARK	2 GAL.	POT	16% @ 1,000 mm	134
	RUBUS SPECTABILIS / SALMONBERRY	2 GAL.	POT	16% @ 1,000 mm	134
	SPIRAEA DOUGLASII / HARDHACK	2 GAL.	POT	16% @ 1,000 mm	134
	8-15M FROM CREEK				862 m²
	HOLODISCUS DISCOLOR / OCEANSPRAY	2 GAL.	POT	16% @ 1,000 mm	143
	JUNIPERUS SCOPULORUM / ROCKY MOUNTAIN JUNIPER	2 GAL.	POT	16% @ 1,000 mm	143
	PHILADELPHUS LEWISII / WILD MOCK ORANGE	2 GAL.	POT	16% @ 1,000 mm	143
	PRUNUS EMARGINATA / BITTER CHERRY	2 GAL.	POT	16% @ 1,000 mm	143
	ROSA NUTKANA / NOOTKA ROSE	2 GAL.	POT	16% @ 1,000 mm	143
	NATIVE MEADOW MIX (GREEN BURIAL)				1,519 m²

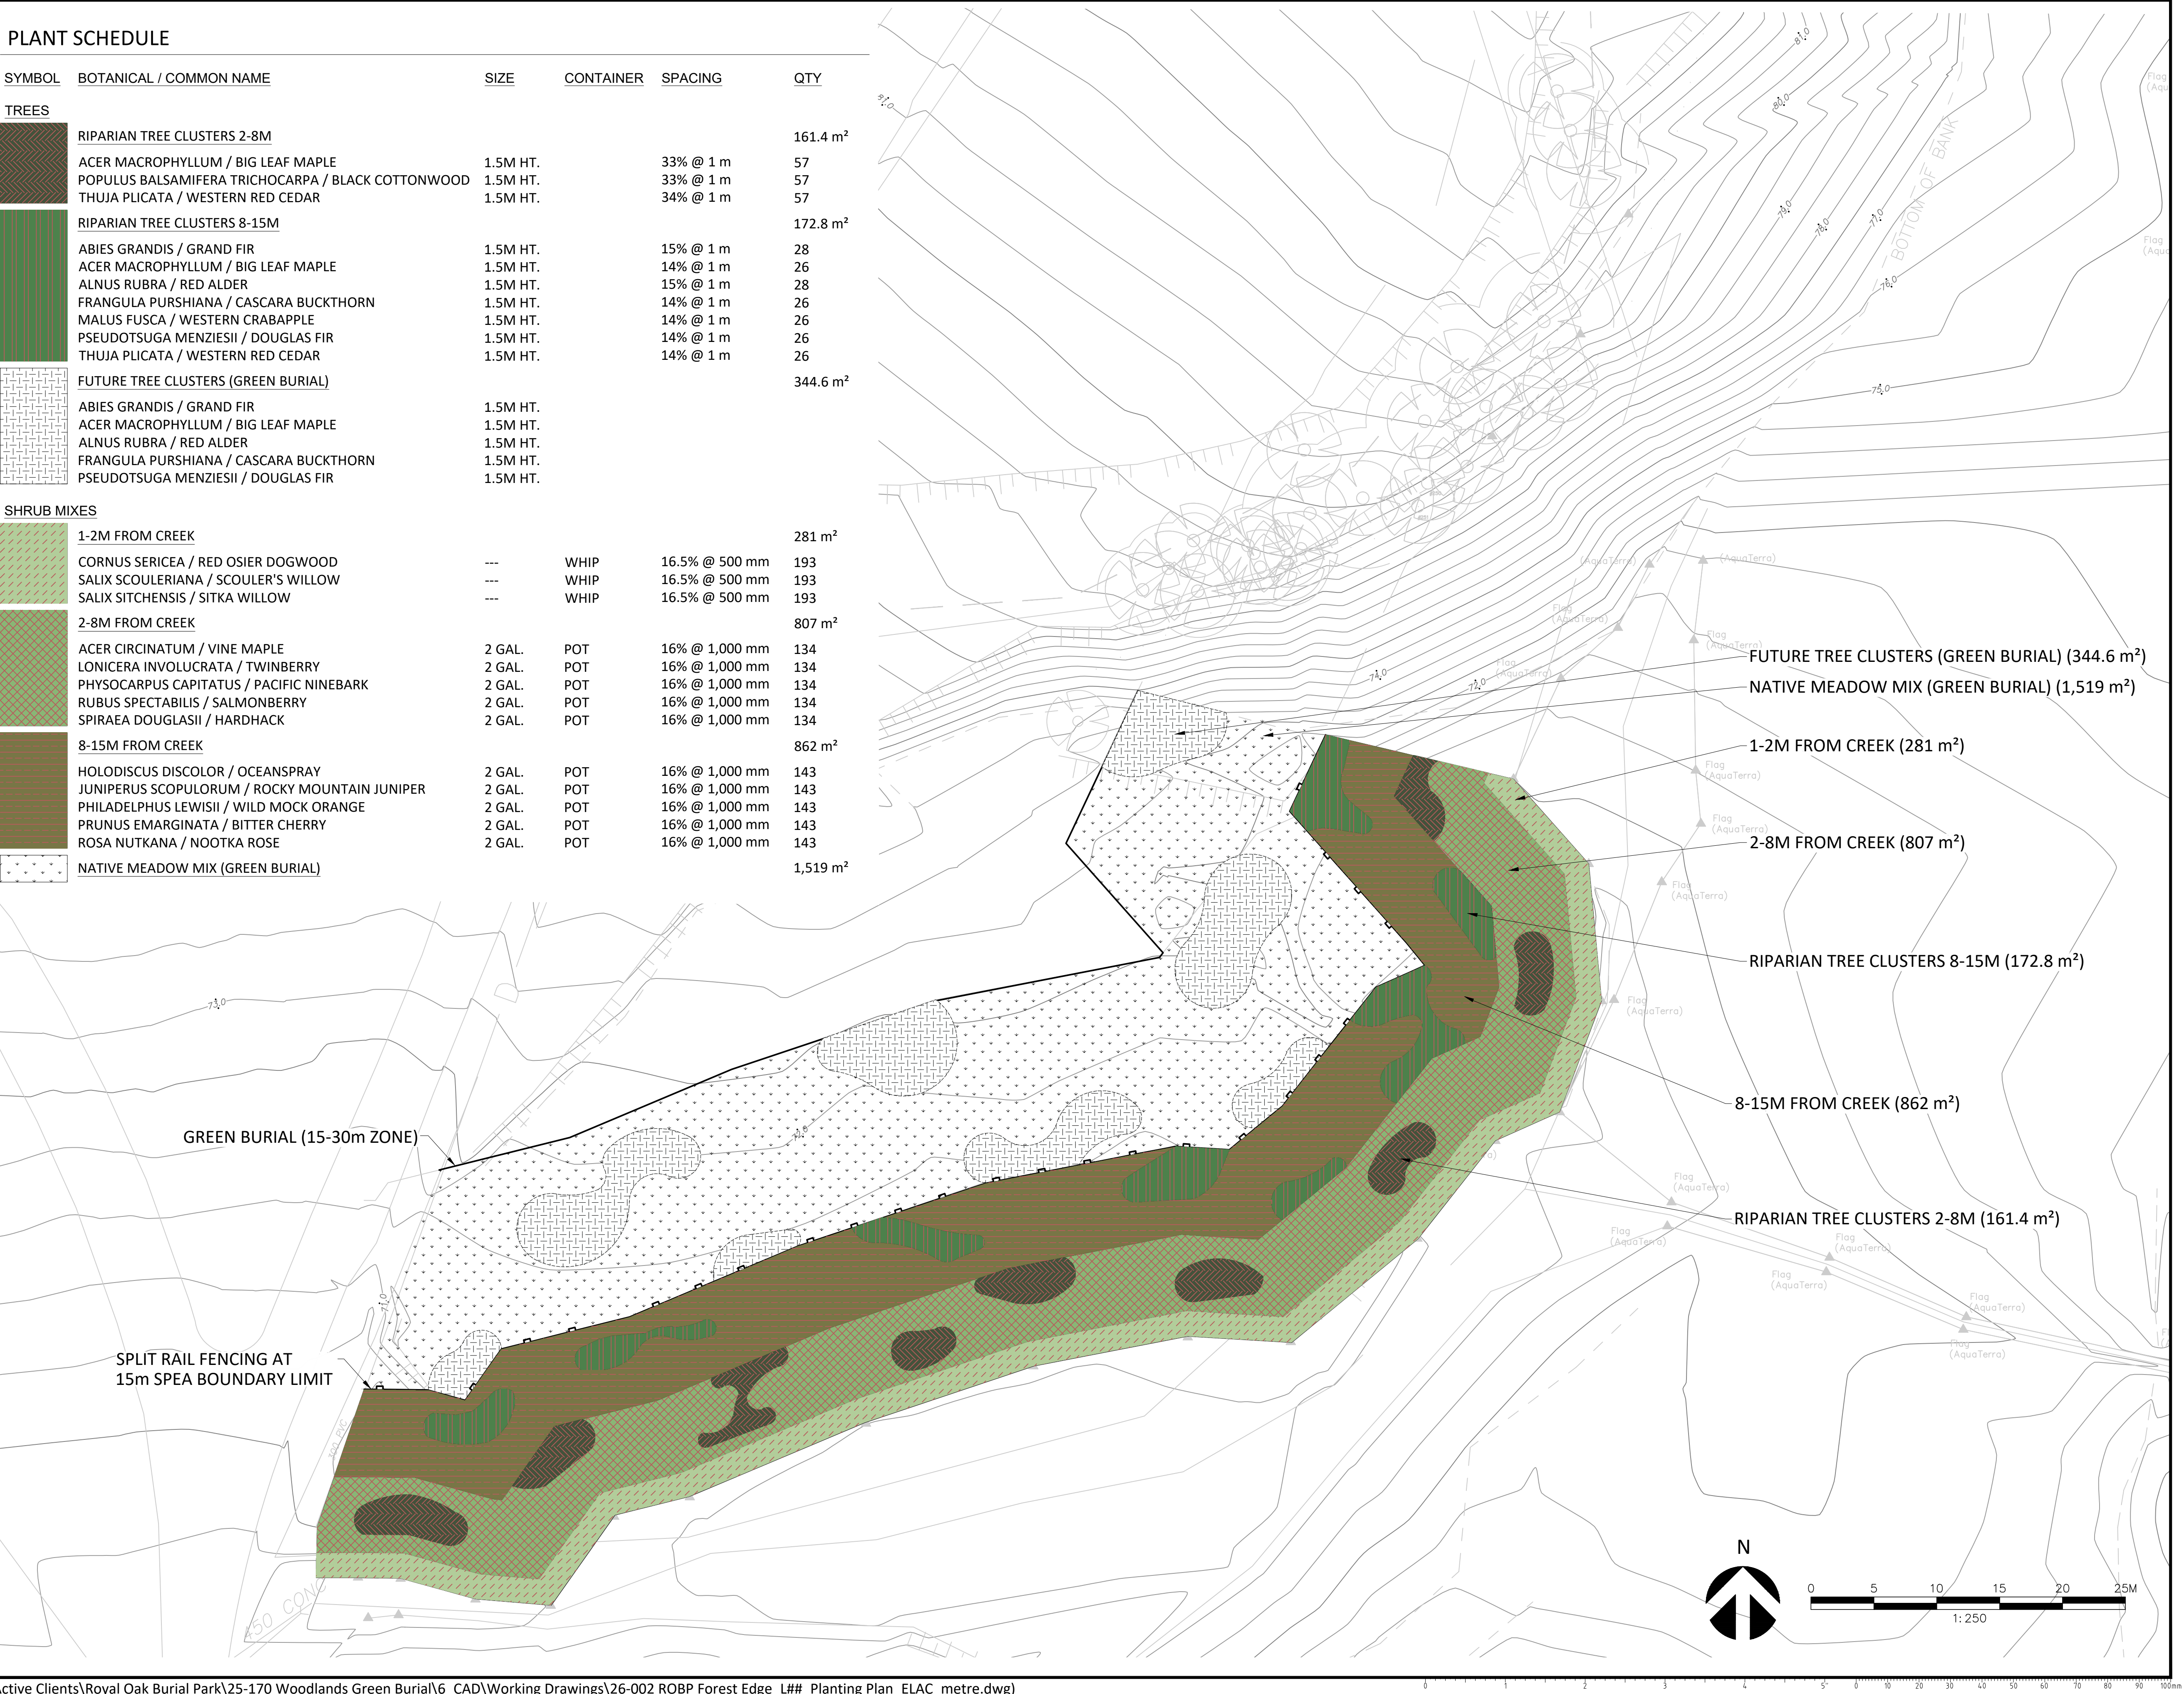

COPYRIGHT RESERVED
After payment of all outstanding invoices, ownership of the final versions of Documents, including plans and designs (Drawings) created by ELAC, will be transferred to the Client. At all times ELAC will retain copyright to all Drawings, which cannot be used or reproduced without ELAC's written consent. Contractors shall verify and be responsible for all dimensions and conditions on the job. This office shall be informed of any discrepancies from the dimensions and conditions shown on the drawing.

Revisions			
No.	Date	Status	By
1	JUNE 11, 2026	ISSUED FOR CLIENT REVIEW	LZ
2	JULY 24, 2026	ISSUED FOR DP	LZ
3	JULY 27, 2026	RE-ISSUED FOR DP	LZ

LEGEND
— □ — SPLIT RAIL FENCE

RECEIVED
July 28, 2026
PLANNING DEPT.
DISTRICT OF SAANICH

ISSUED FOR REVIEW
NOT FOR CONSTRUCTION

Client

Project
ROYAL OAK BURIAL PARK
FOREST EDGE & HELIPAD

Drawing Title
PLANTING PLAN
- RIPARIAN ZONE

Date JUNE 2026	ELAC Project No. 26-002
Scale (On 22 x 34 Inch Sheet) As Noted	Drawing No. L4.0
Drawn By JL	
Checked LZ	